
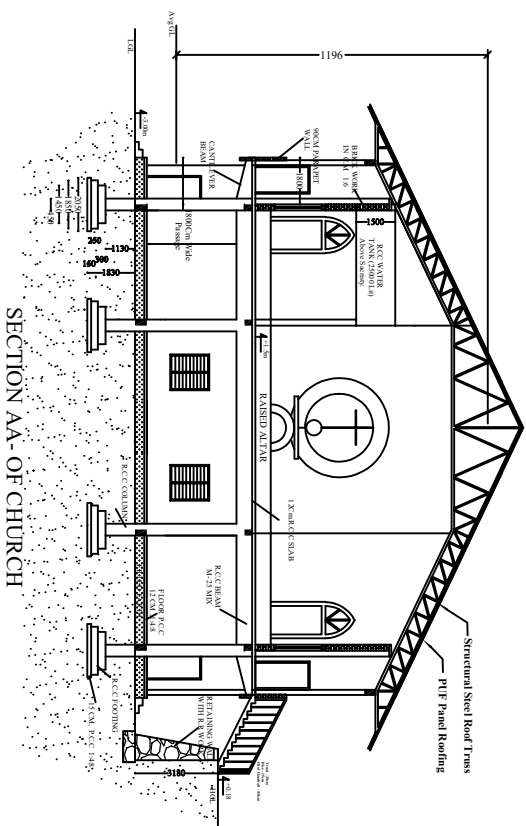
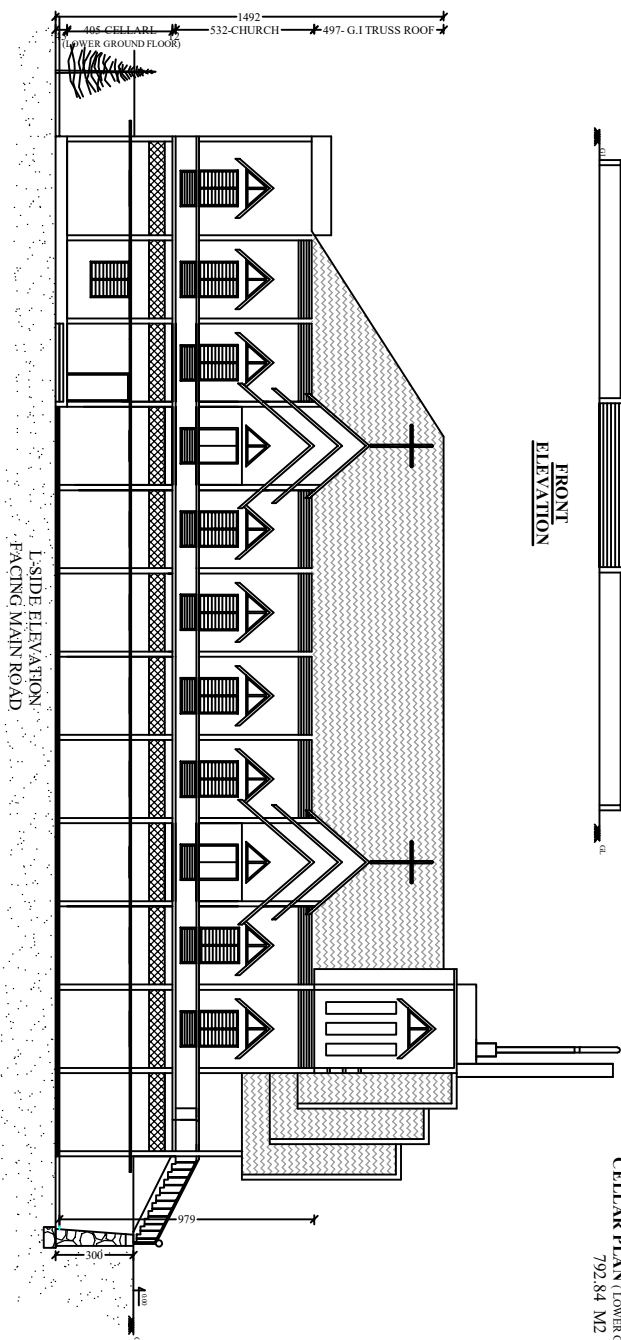
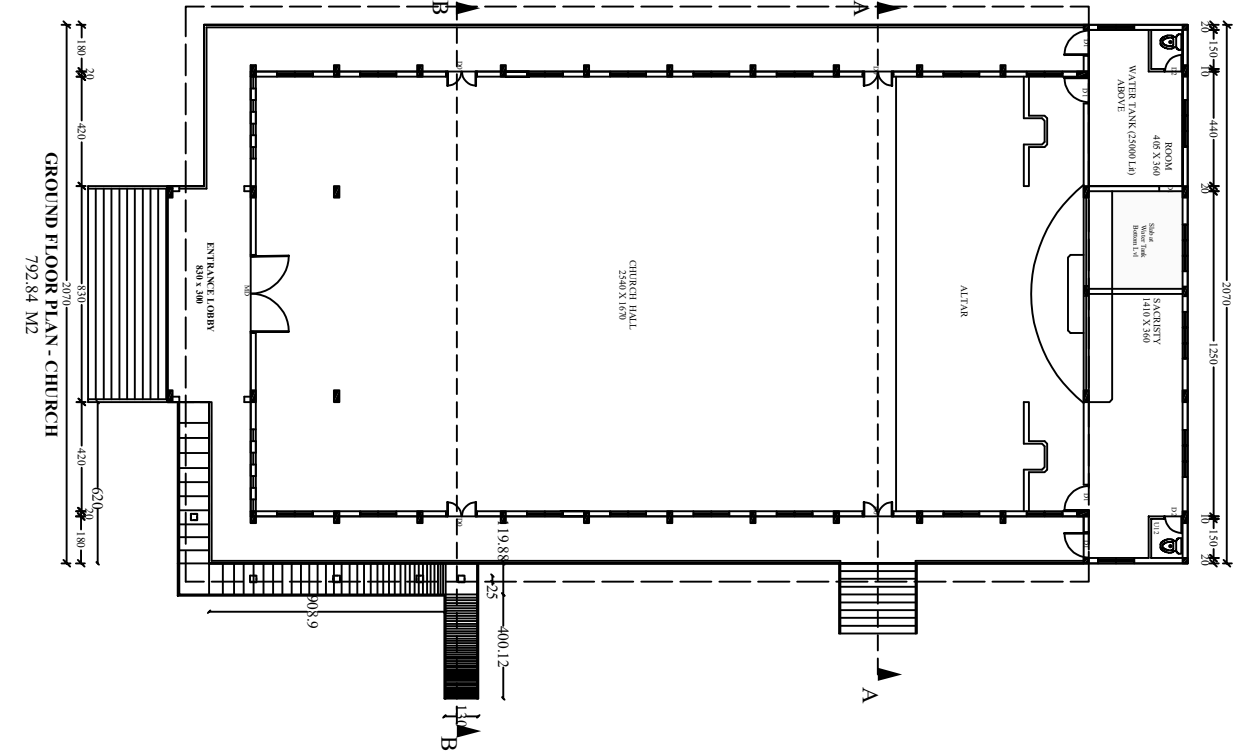
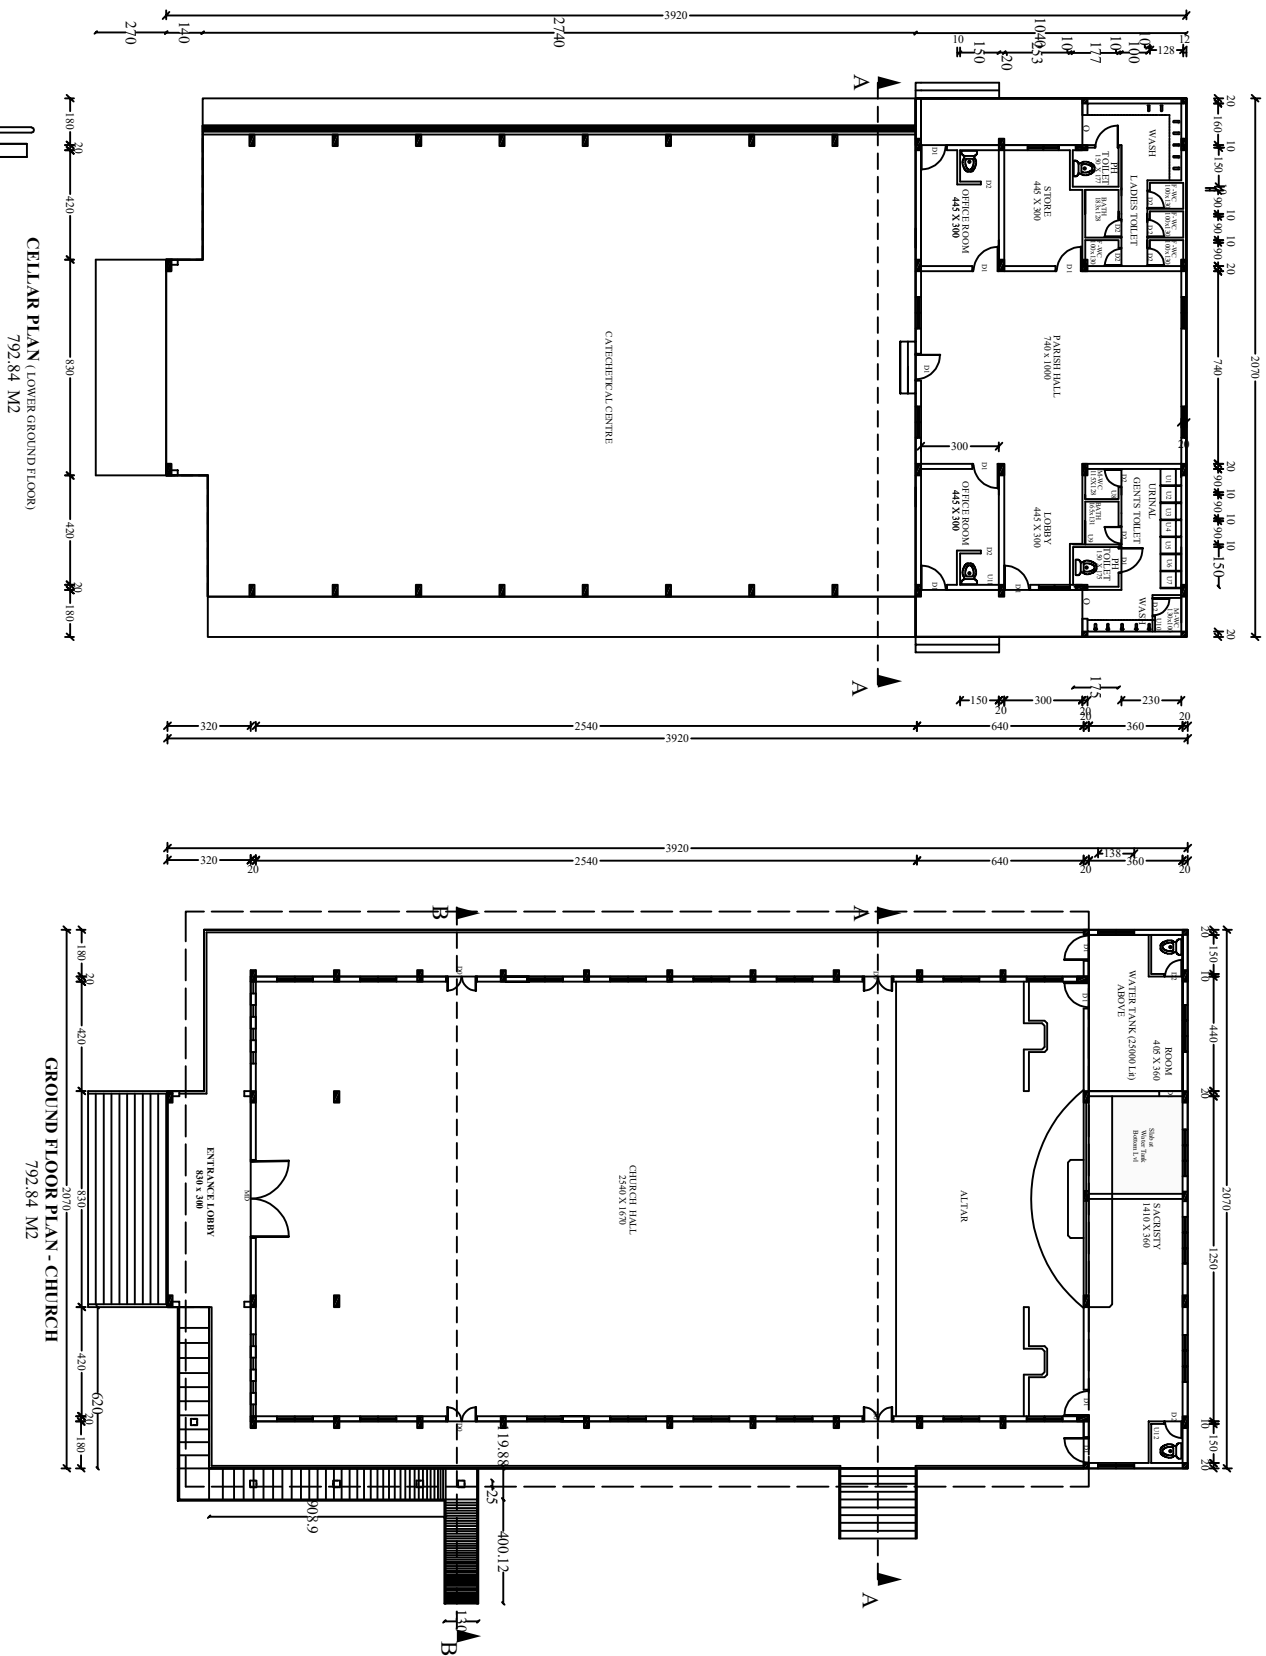
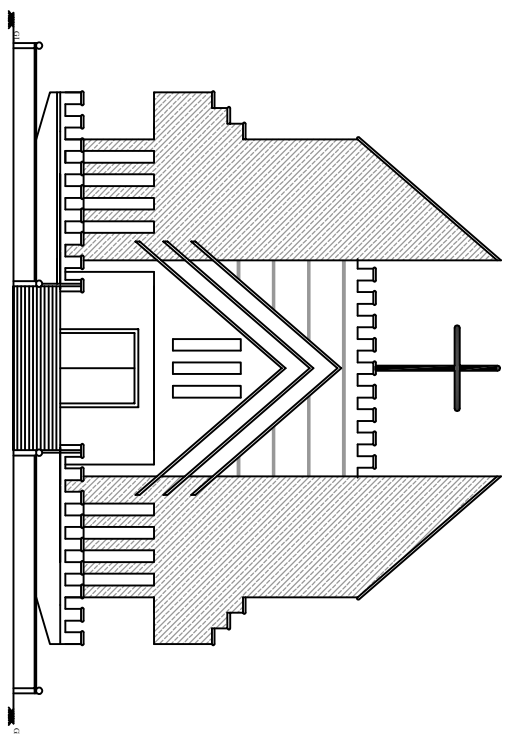


PROPOSED ASSEMBLY BUILDING (GROUP - D) OWNED BY Mr. SELVISTER PONNUMUTHAN, BISHOP'S HOUSE, ELAMPAL PO, VILAKUDY VILLAGE, KOLLAM DISTRICT, WARD - 15

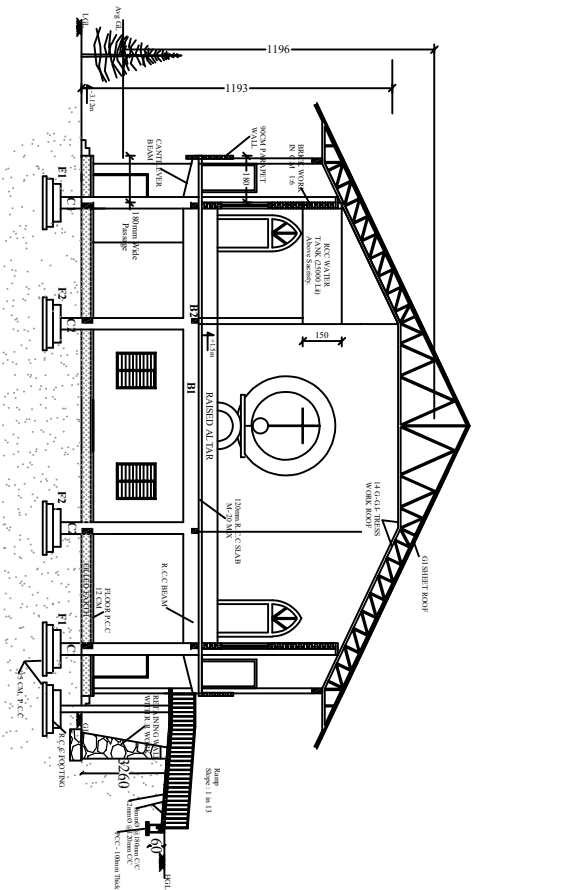

Area Statement			
Sl.No	Floor	Total Plinth Area (sqm)	Floor Area (sqm)
1	Upper Ground	792.84	711.24
2	Lower Ground	792.84	711.24
	Total	1585.68	1422.48

SANTARY CLACULATION					
Occupant Load = 1585.68/1.8 = 881					
Sl.No.	No. of Female (881/3 = 294)		No. of Male (881x2/3 = 587)		No. of Disabled persons Toilet
	Required	Provided	Required	Provided	
1	Water closet	294/200=1.47 ~ 1	587/400=1.46 ~ 1	6	2
2	Urinal	0	587/100 = 5.87 ~ 6	12	2
3	Wash Basin	294/400 = 0.73 ~ 1	587/400 = 1.46 ~ 1	5	2

NAME OF CLIENT/OWNER	
SELVISTER PONNUMUTHAN BISHOP'S HOUSE ELAMPAL PO PUNALUR, VILAKKUDY, KOLLAM	
SIGNATURE	
LAND DETAILS	
Survey no.	21914-17 21914
Extent (in ARE)	31.16 +16.19 47.35
Village	VILAKKUDY
Ward	15
Thaluk	PATHANAPPRAM
District	KOLLAM
Panchayath	VILAKKUDY
DETAILS OF COVERAGE AND FAR	
FAR	- 1422.48 = 30.30 4735
COVERAGE	- 29284 x 100 = 6.74 % 4735
JOINERY DETAILS	
DOOR	MD 300 x 300 D0 120 x 240 D 110 x 210 D1 110 x 240 D2 70 x 210 W 138 x 150 W1 120 x 150 V 90 x 60
WINDOW	